

PROPERTY IS HIGHLIGHTED IN YELLOW

**ERRORS & OMISSIONS:**

INFORMATION HEREIN SET FORTH HAS BEEN MODIFIED FOR PRESENTATION PURPOSES. IT IS NOT GUARANTEED AND MADE SUBJECT TO ERRORS, OMISSIONS AND CHANGE WITHOUT ANY NOTICE OF ANY KIND WHATSOEVER.

**CPT REALTY SERVICES**  
 LYNN D. COLLINS • DRE # 00799677  
 PROFESSIONAL R.E. SERVICES SINCE 1980

All information herein contained is provided subject to errors, omissions and/or changes without notice.


**SITE PLAN ♦ 240 MULTI-UNITS**

Total Proposed Units:  
 240 Units

Total Parking:  
 460 Spaces  
 (Covered: 240 • Open: 220)  
 (Average Spaces Per Unit: 1.9)

1-30-2013  
 PREPARED BY:

**HUNSAKER & ASSOCIATES**  
 IRVINE, INC.  
 PLANNING ■ ENGINEERING ■ SURVEYING  
 Three Hughes • Irvine, CA 92618 • Ph: (949) 583-1010 • Fx: (949) 583-0759

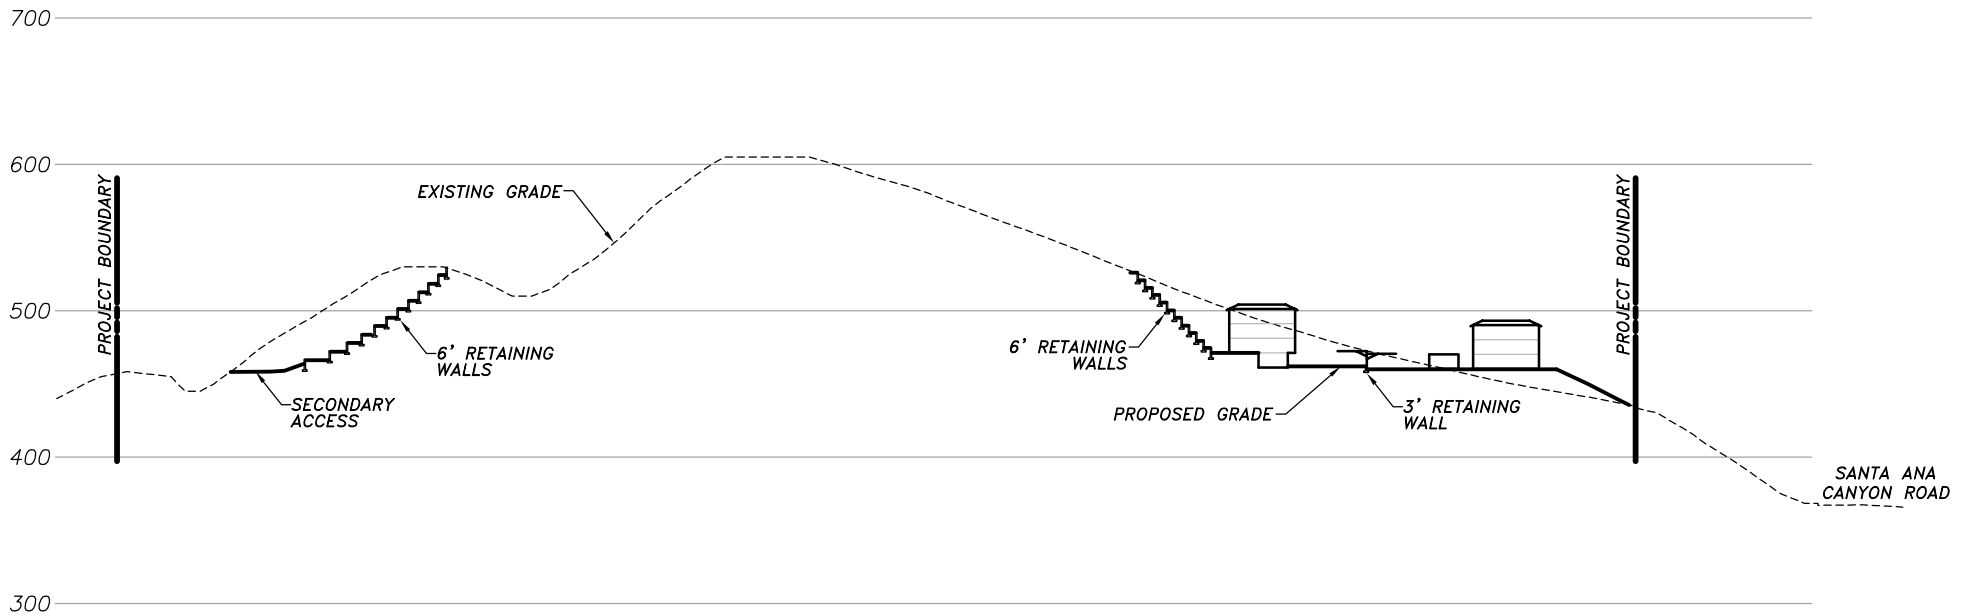

All information herein contained is provided subject to errors, omissions and/or changes without notice.

**SECTION A-A (Looking Westerly)**

**8.5" x 11" Illustration Not to Scale**

VERTICAL SCALE: 1"=60'  
 HORIZONTAL SCALE: 1"=60'



**KEY MAP**

SCALE: 1"=300'

PROPERTY IS HIGHLIGHTED IN YELLOW

**ERRORS & OMISSIONS:**  
 INFORMATION HEREIN SET FORTH HAS BEEN MODIFIED FOR PRESENTATION PURPOSES. IT IS NOT GUARANTEED AND MADE SUBJECT TO ERRORS, OMISSIONS AND CHANGE WITHOUT ANY NOTICE OF ANY KIND WHATSOEVER.

**CPT REALTY SERVICES**  
 LYNN D. COLLINS • DRE # 00799677  
 PROFESSIONAL R.E. SERVICES SINCE 1980

Total Proposed Units:  
 240 Units

Total Parking:  
 460 Spaces  
 (Covered: 240 • Open: 220)  
 (Average Spaces Per Unit: 1.9)

**PREPARED BY:**

**HUNSAKER & ASSOCIATES**  
**IRVINE, INC.**  
 PLANNING • ENGINEERING • SURVEYING  
 Three Hughes • Irvine, CA 92618 • PH: (949) 583-1010 • FX: (949) 583-0759  
 JANUARY 30, 2013